


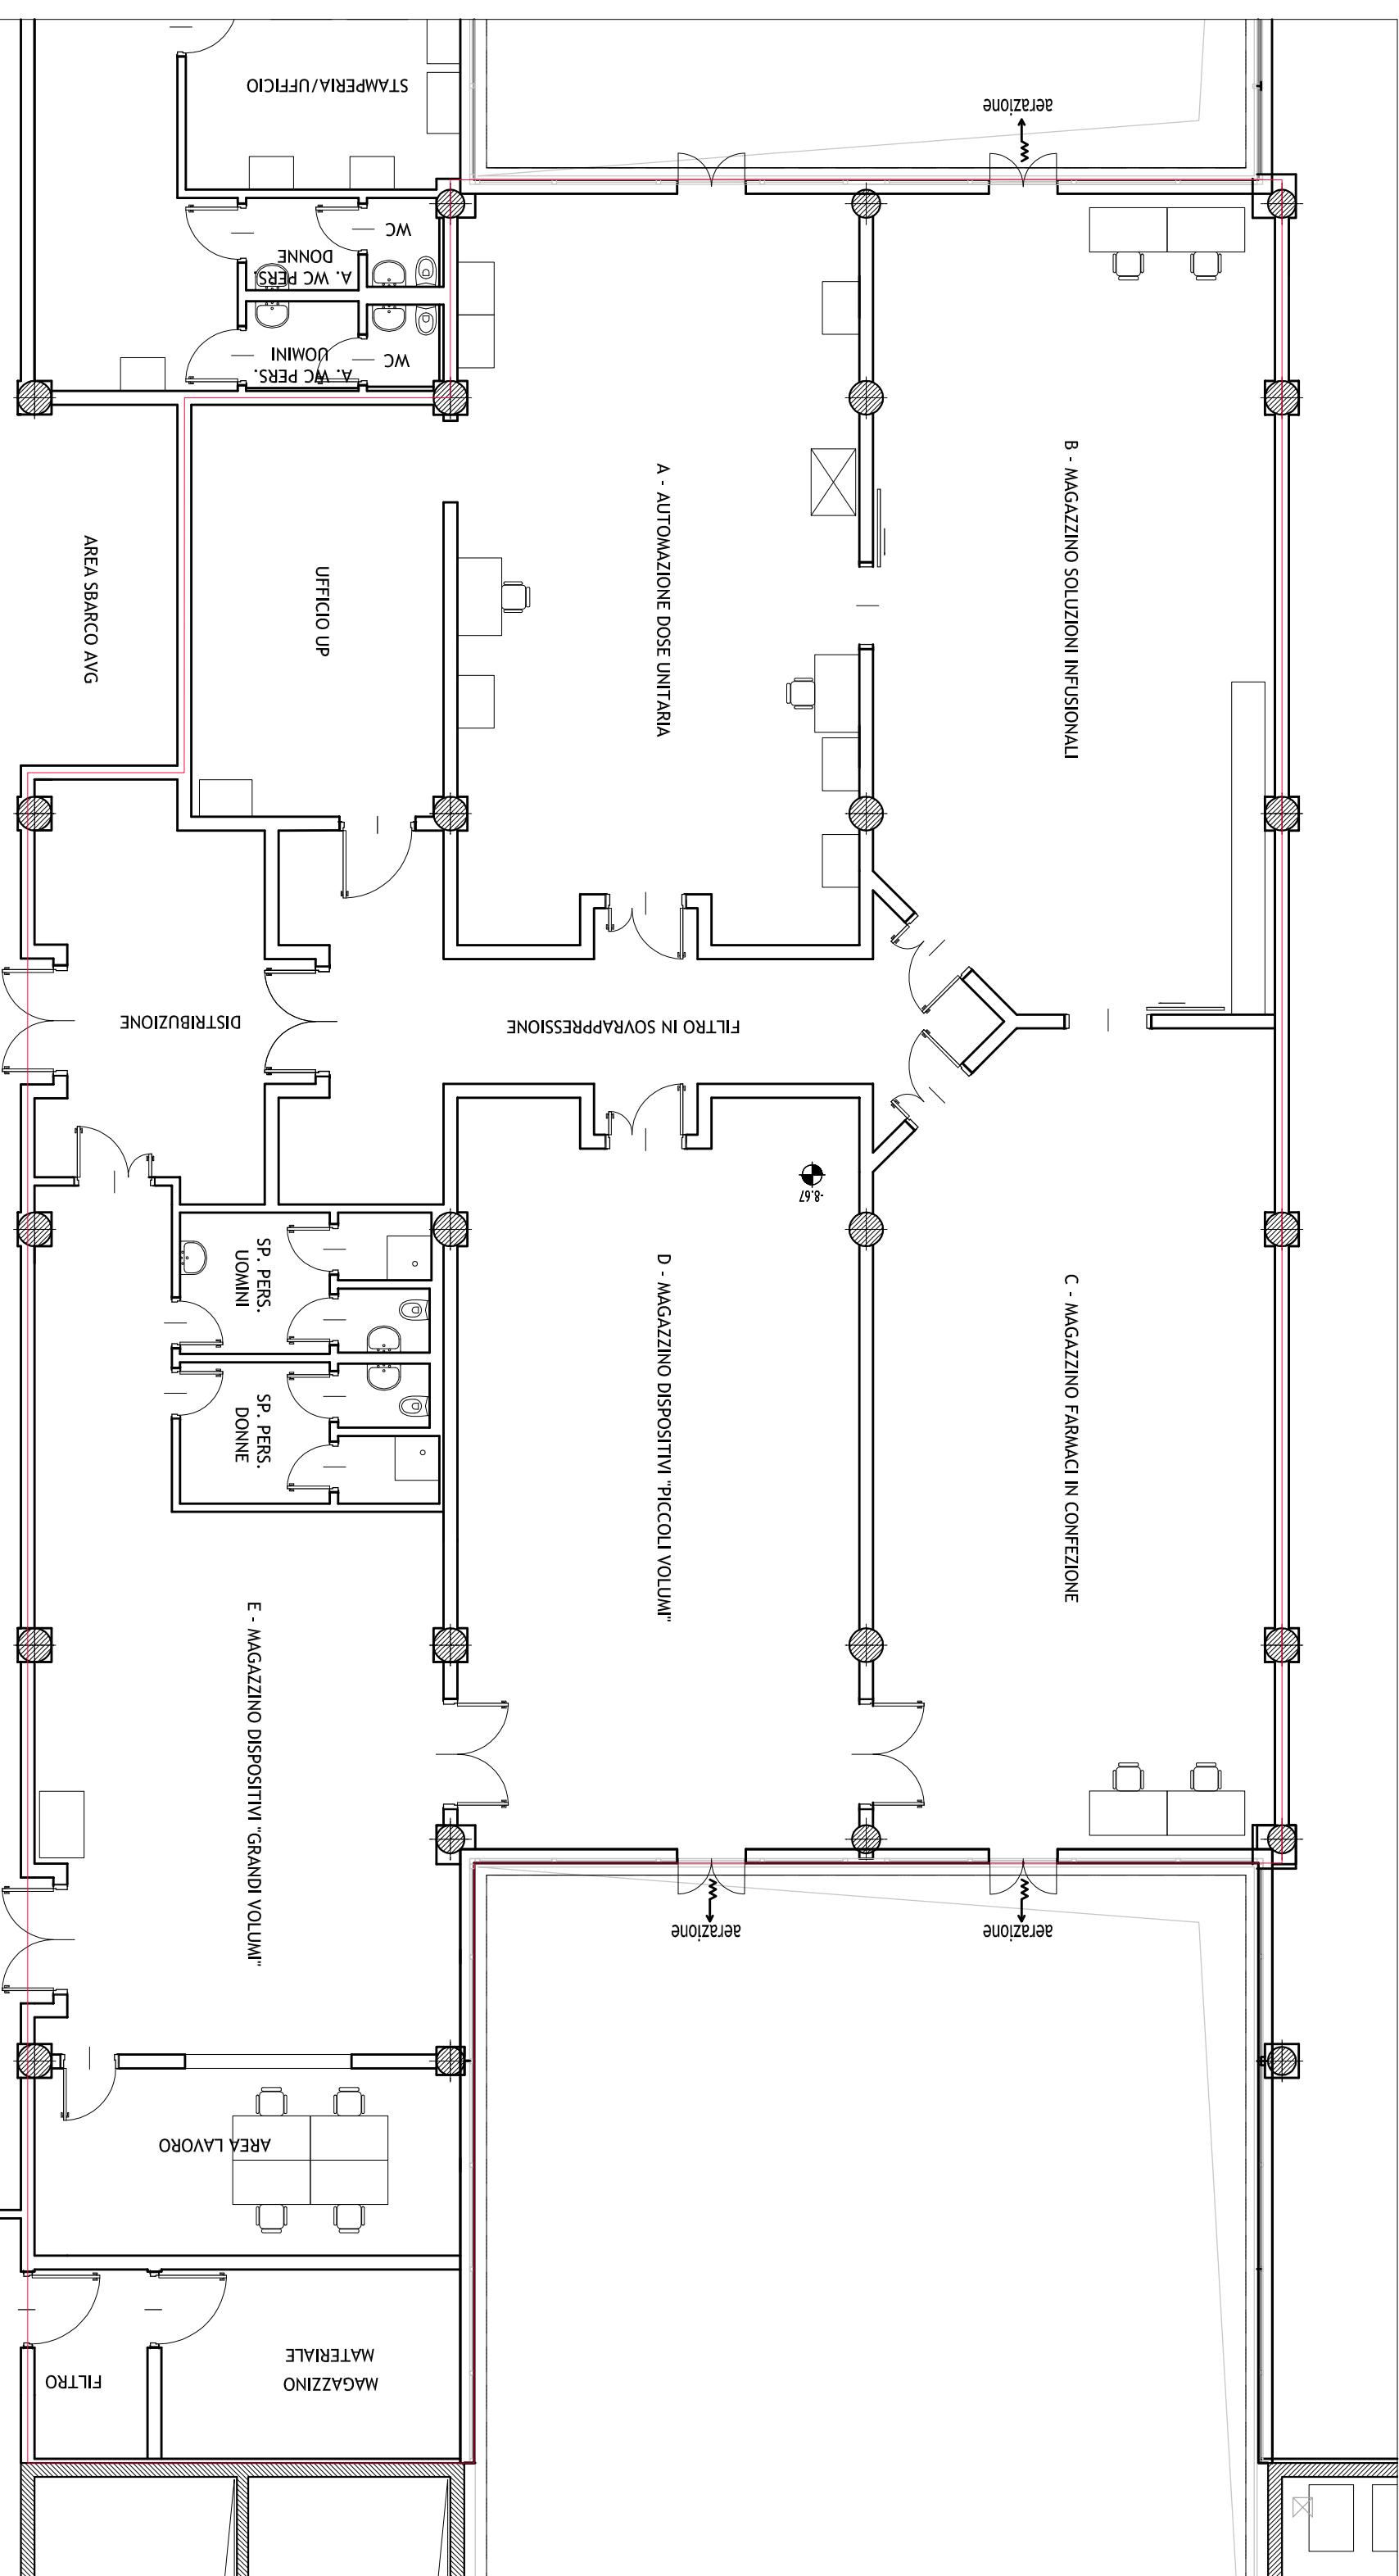

MAGAZZINI FARMACIA - PIANO -1