


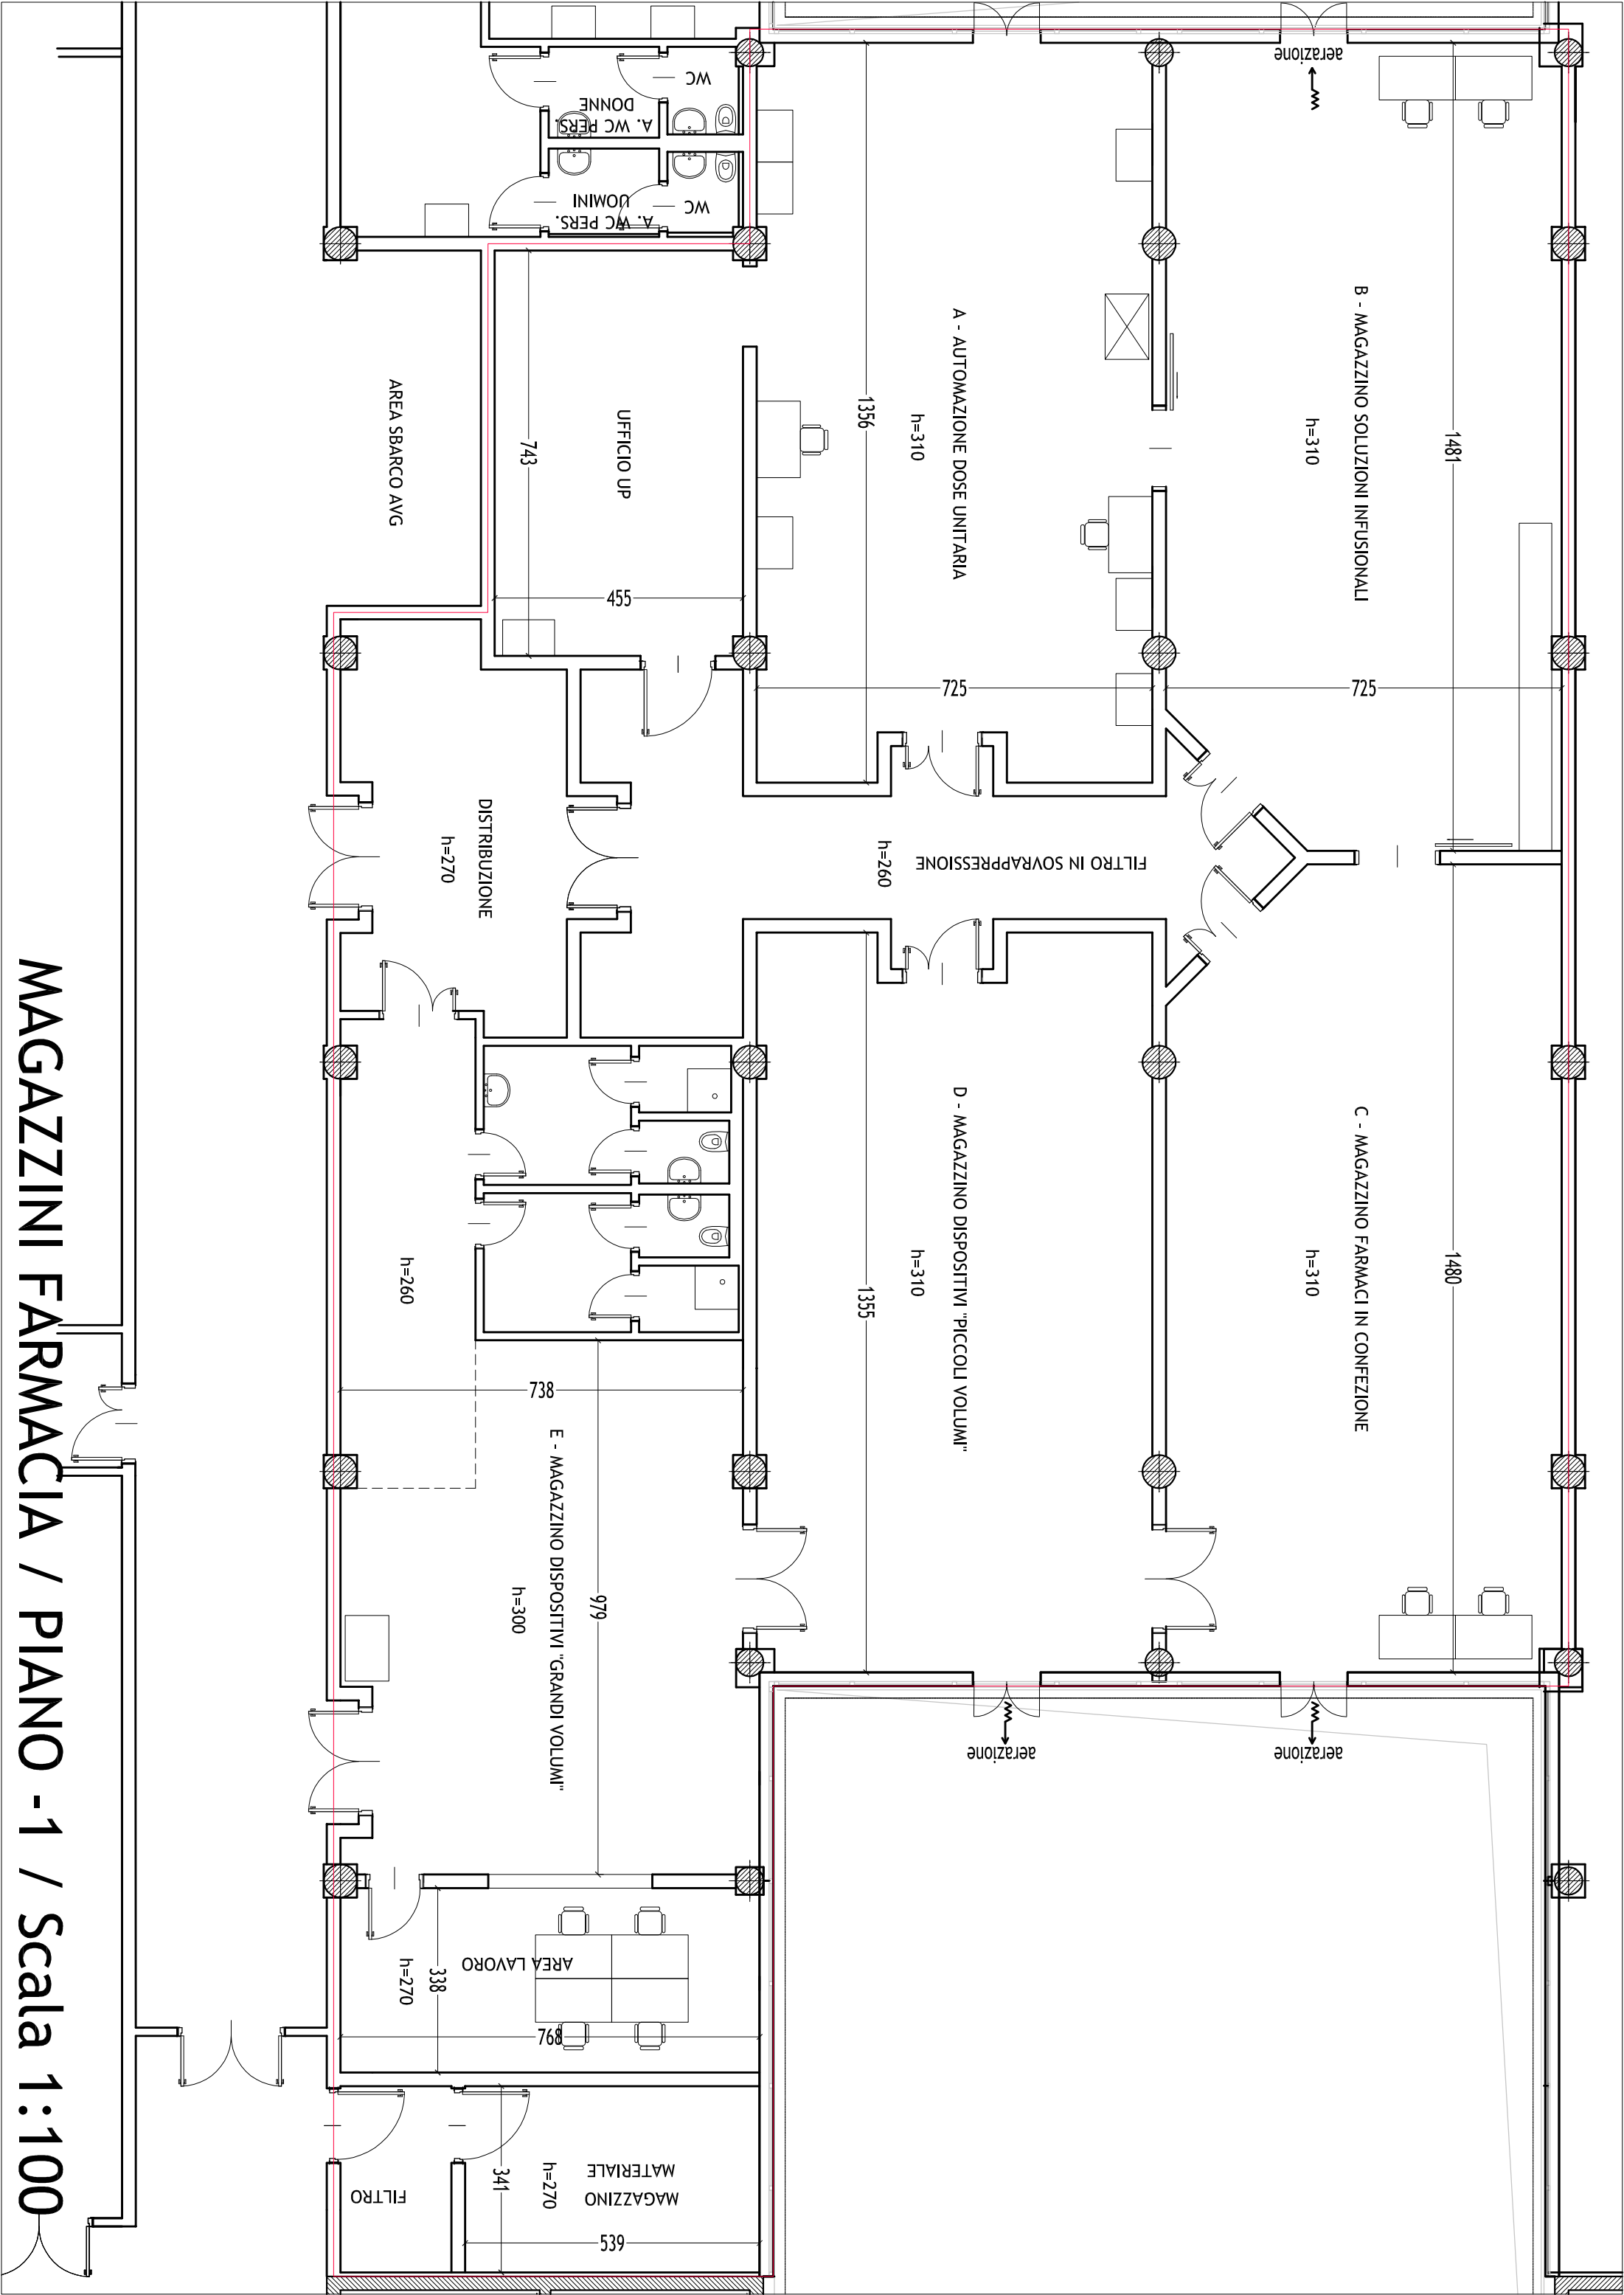

MAGAZZINI FARMACIA / PIANO -1 / Scala 1:100